


LEVEL 01 - BUILDING ENTRANCE MURAL OPPORTUNITY

MURAL OPPORTUNITY

VIEW 1

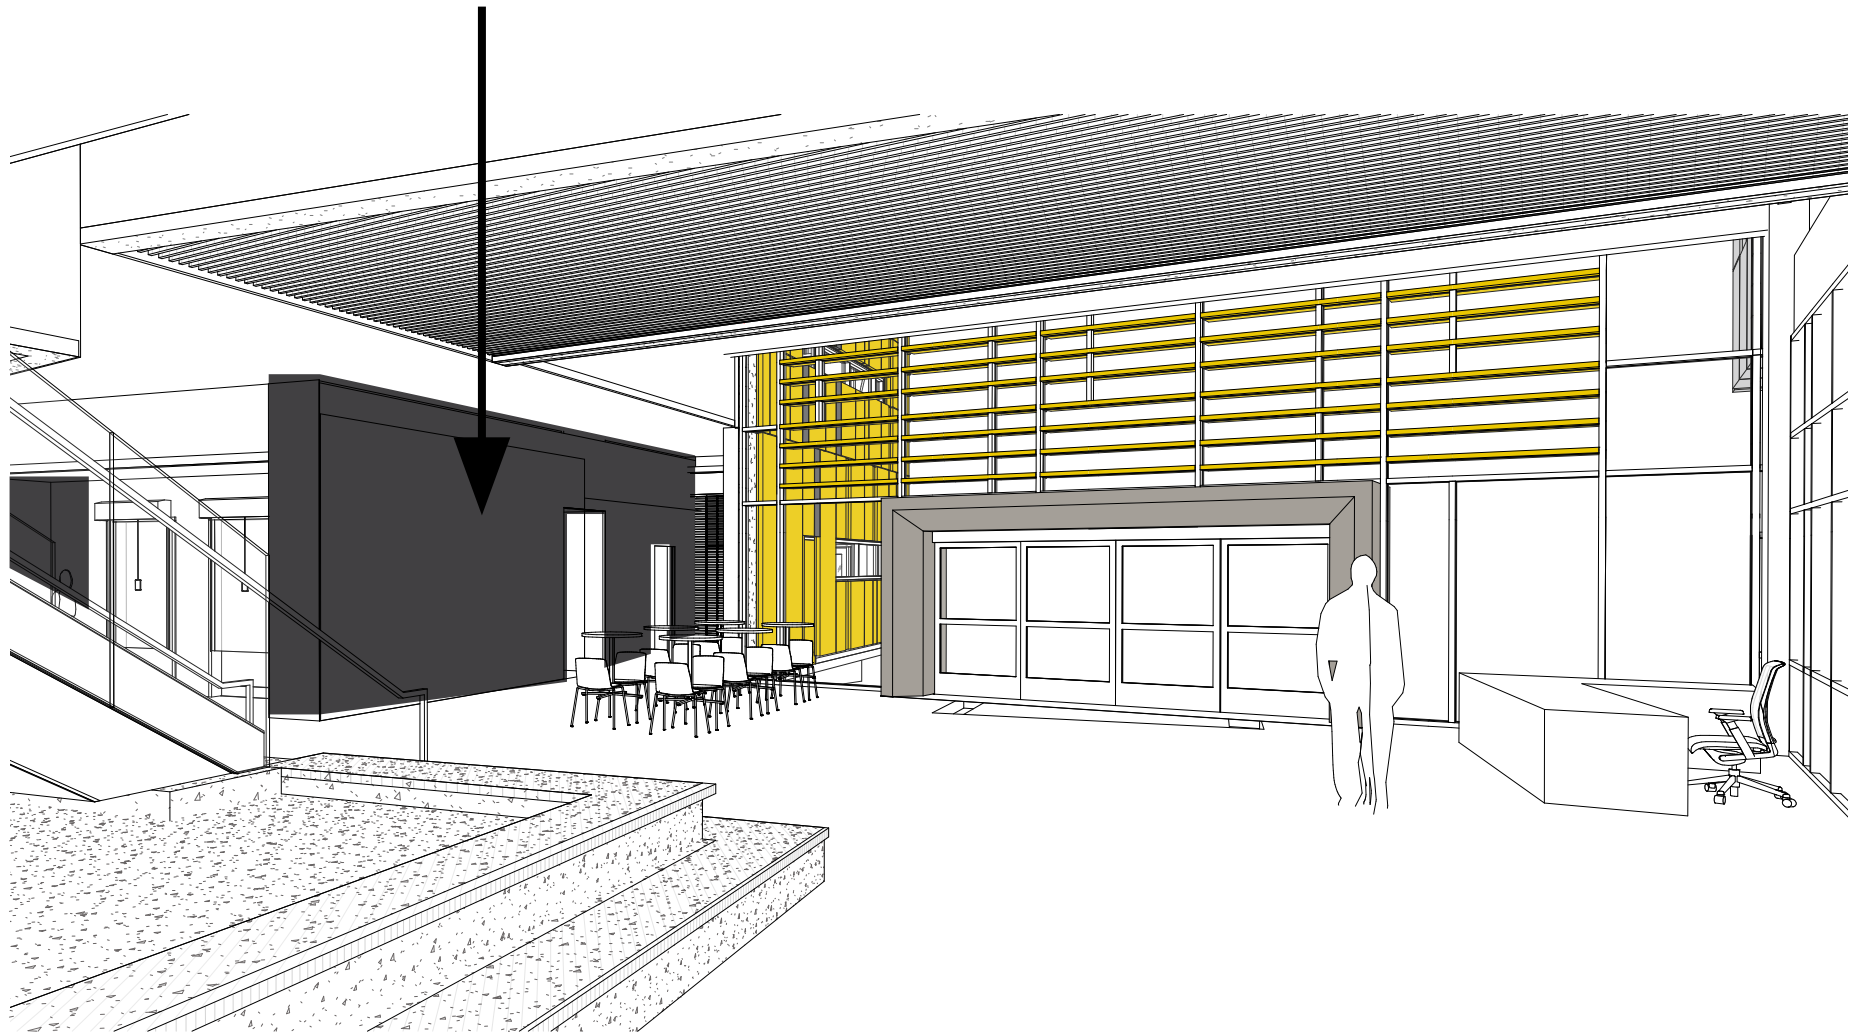



MURAL OPPORTUNITY

VIEW 2



B



LEVEL 01 ELEVATION - BUILDING ENTRANCE
MURAL OPPORTUNITY

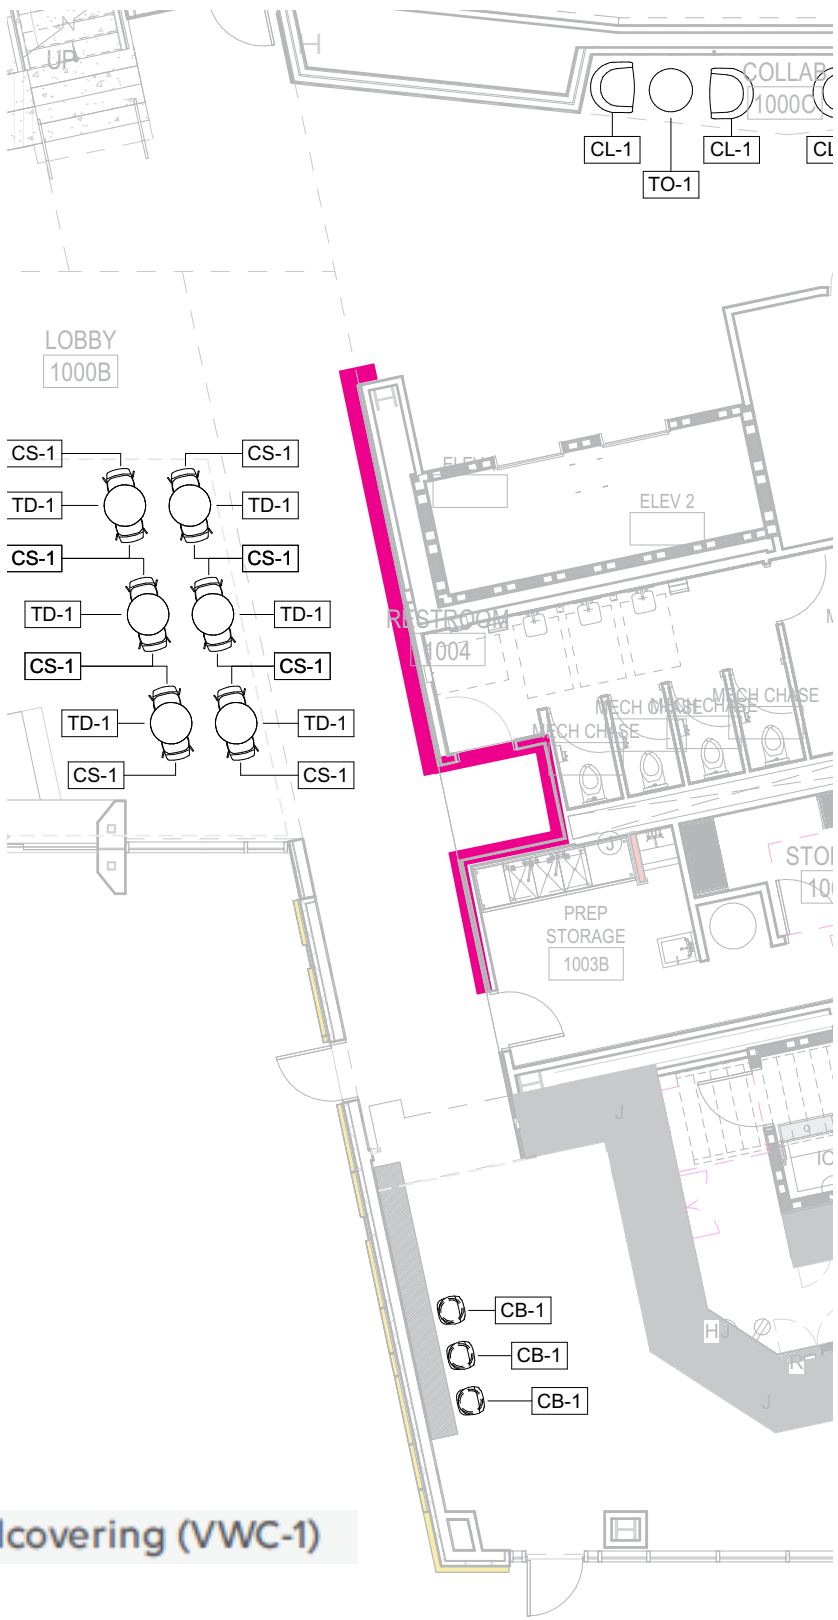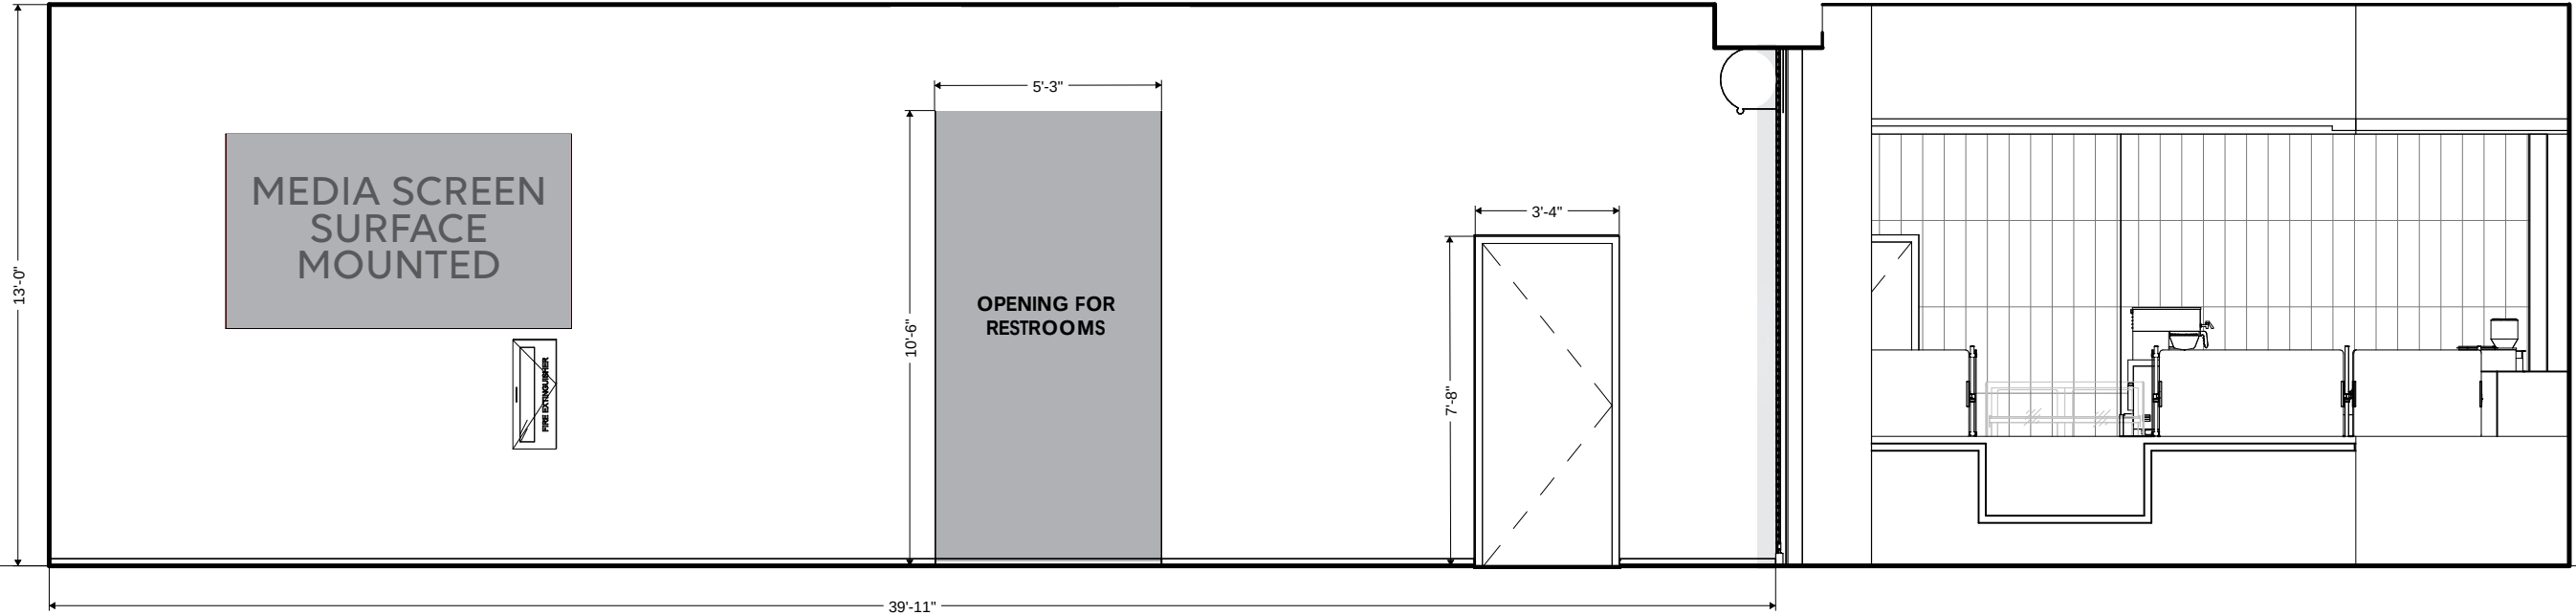


Graphic Wallcovering (VWC-1)






LEVEL 02 & 03 - MURAL OPPORTUNITY

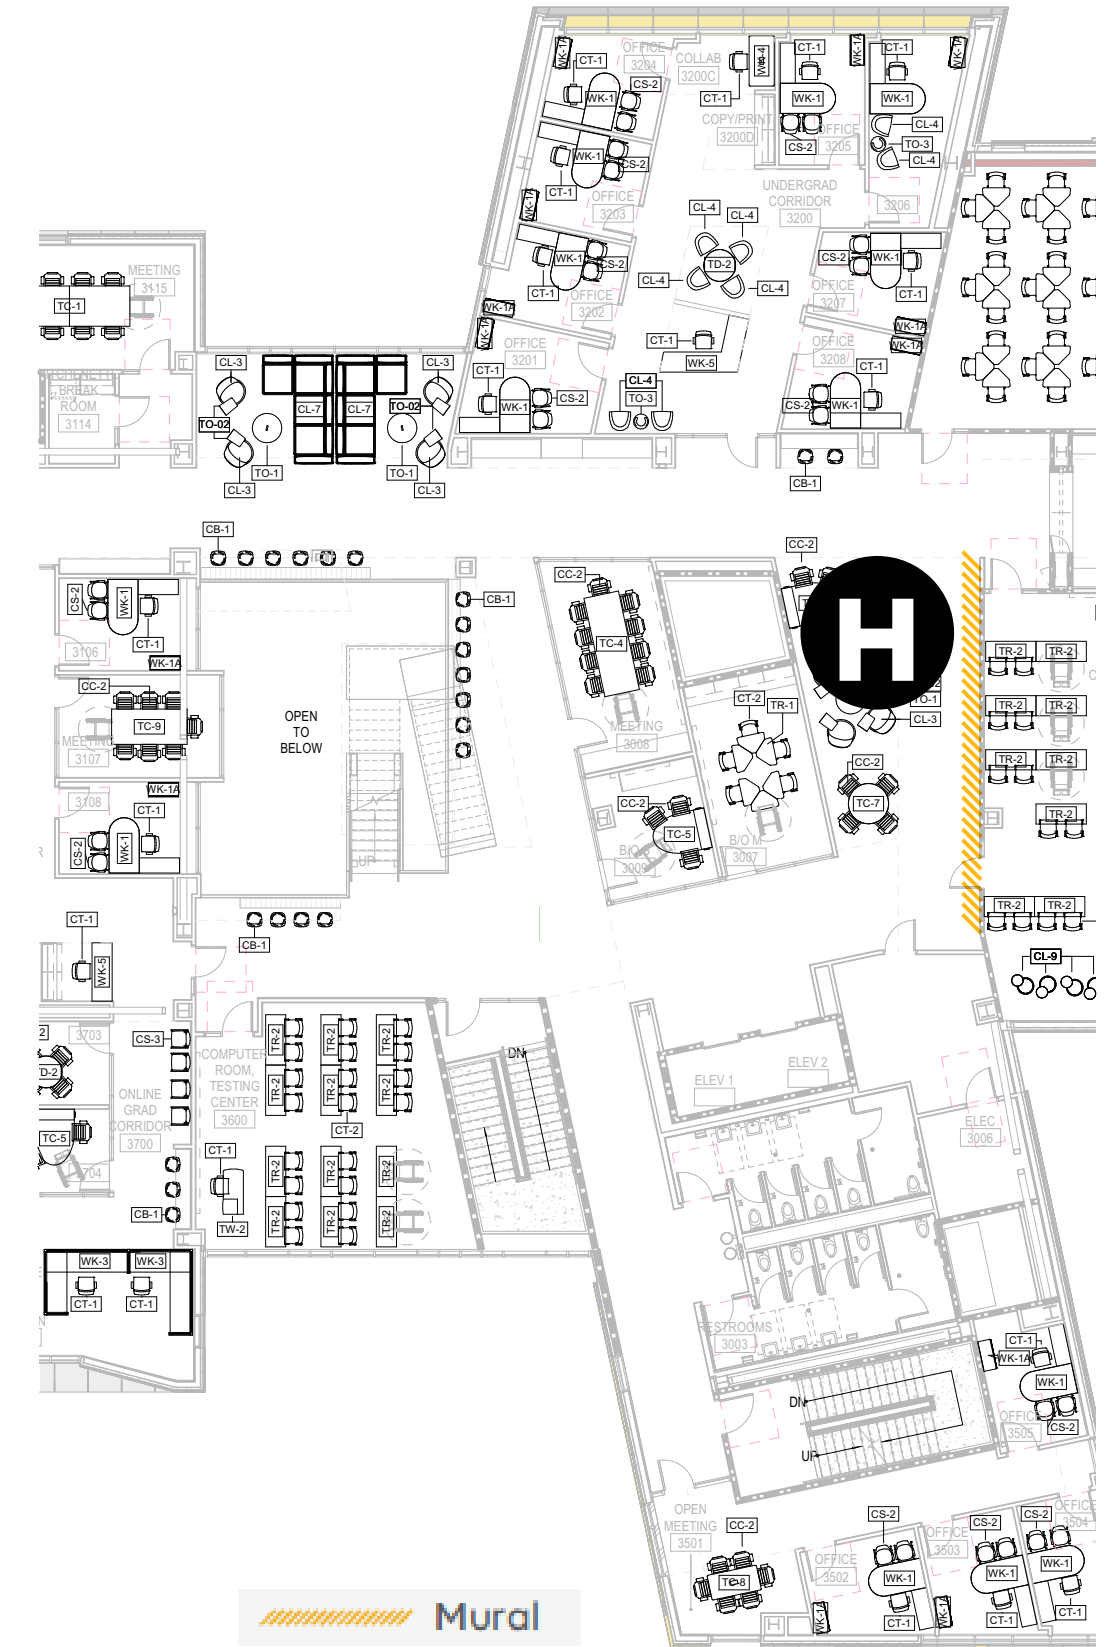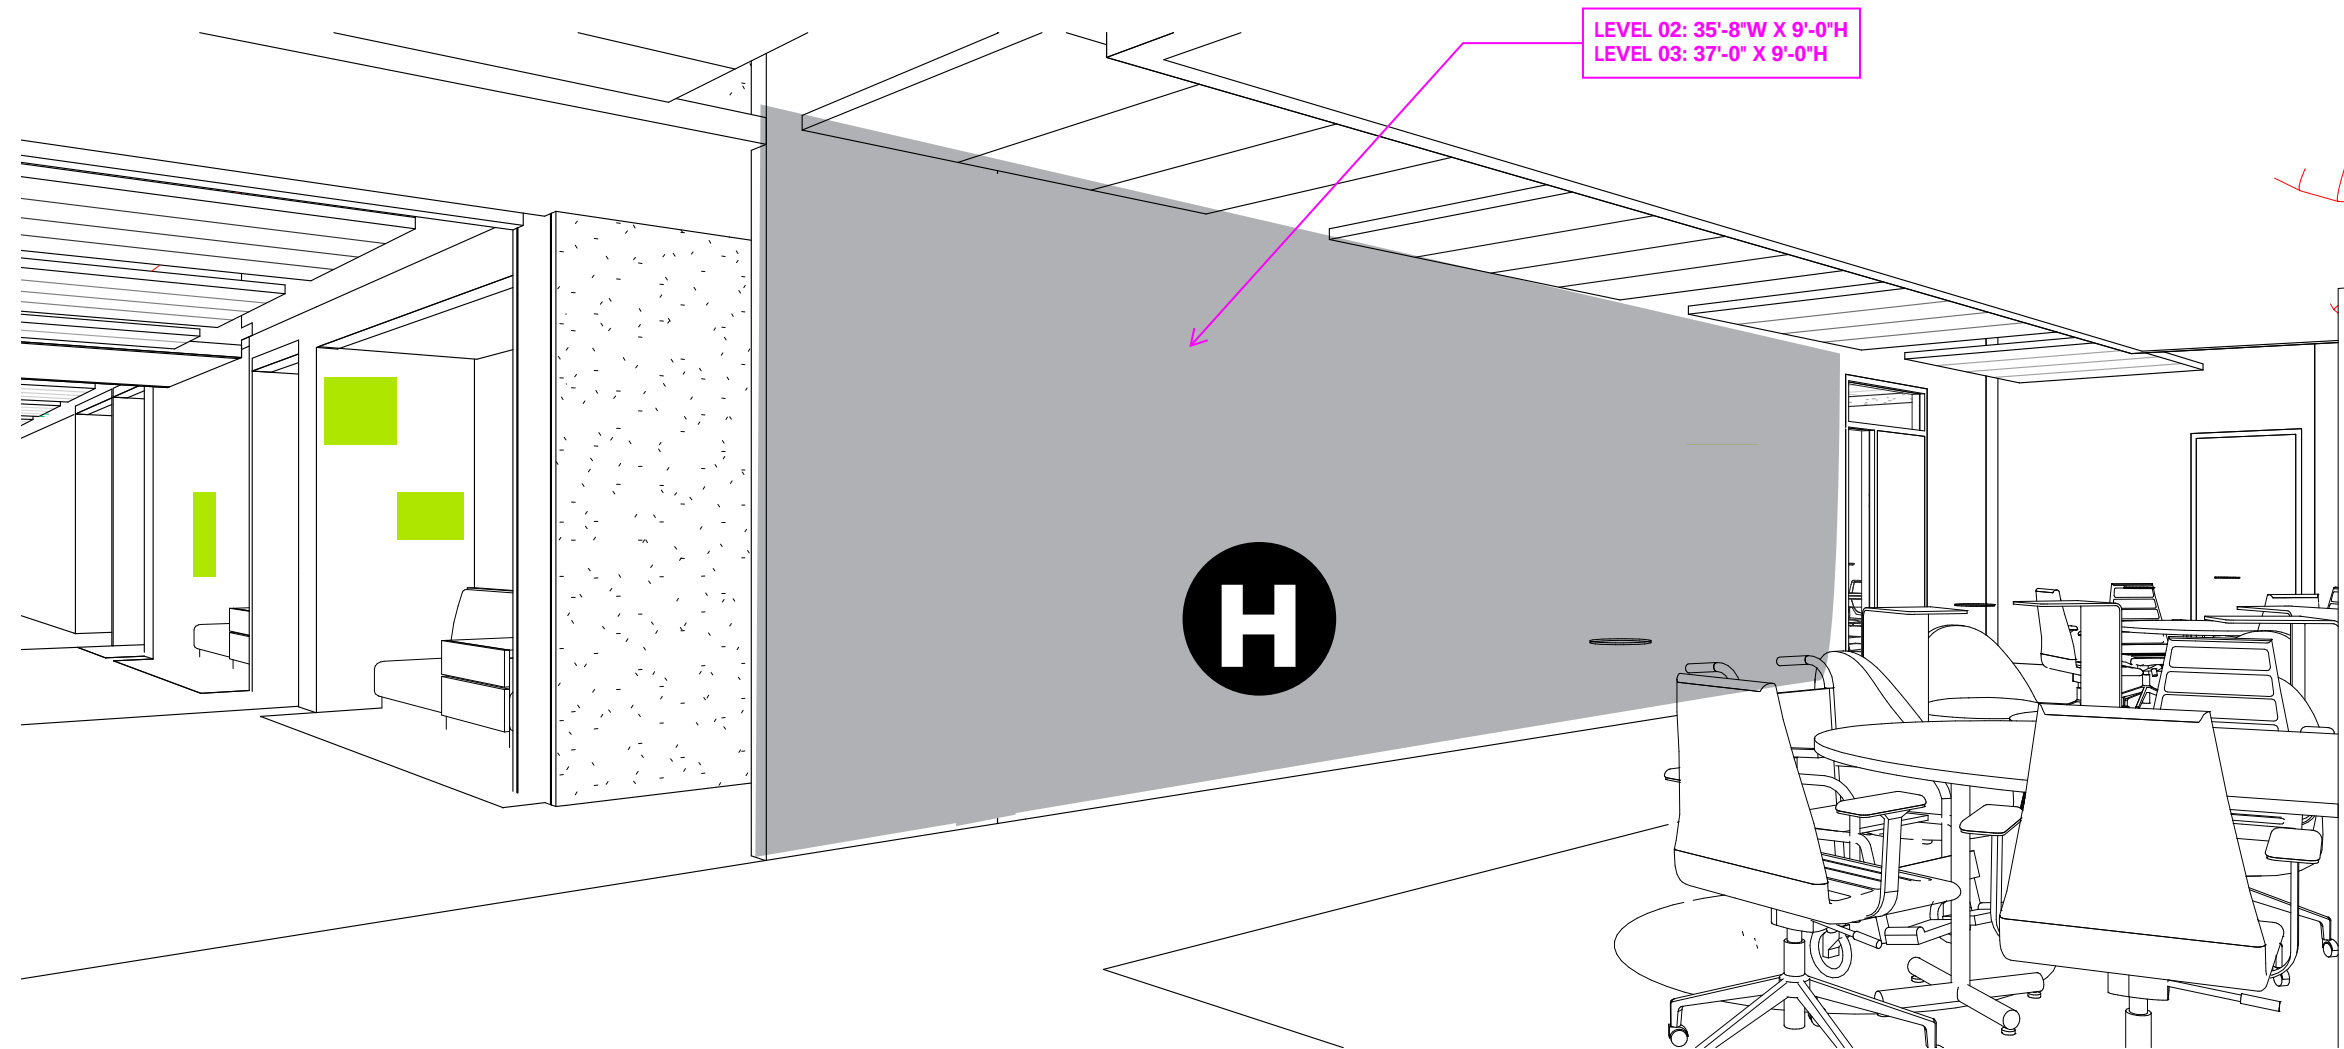

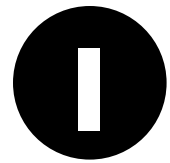

LEVEL 01, 02 & 04 - MURAL OPPOURTUNITY

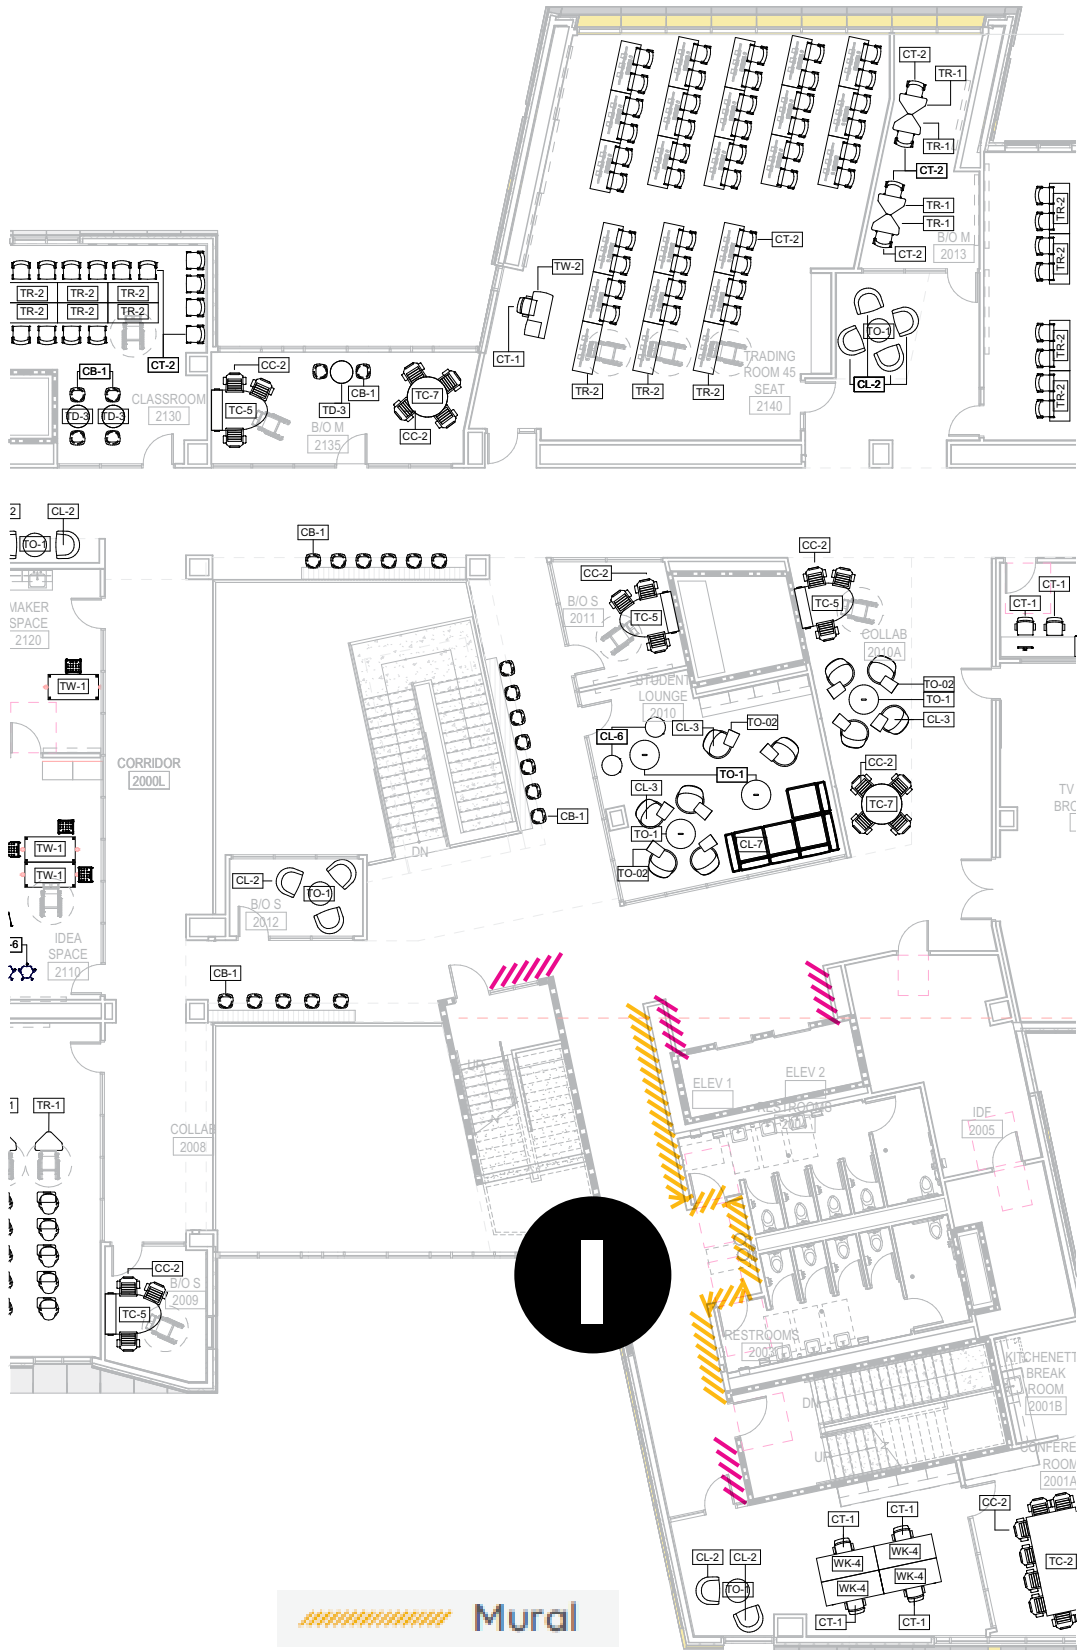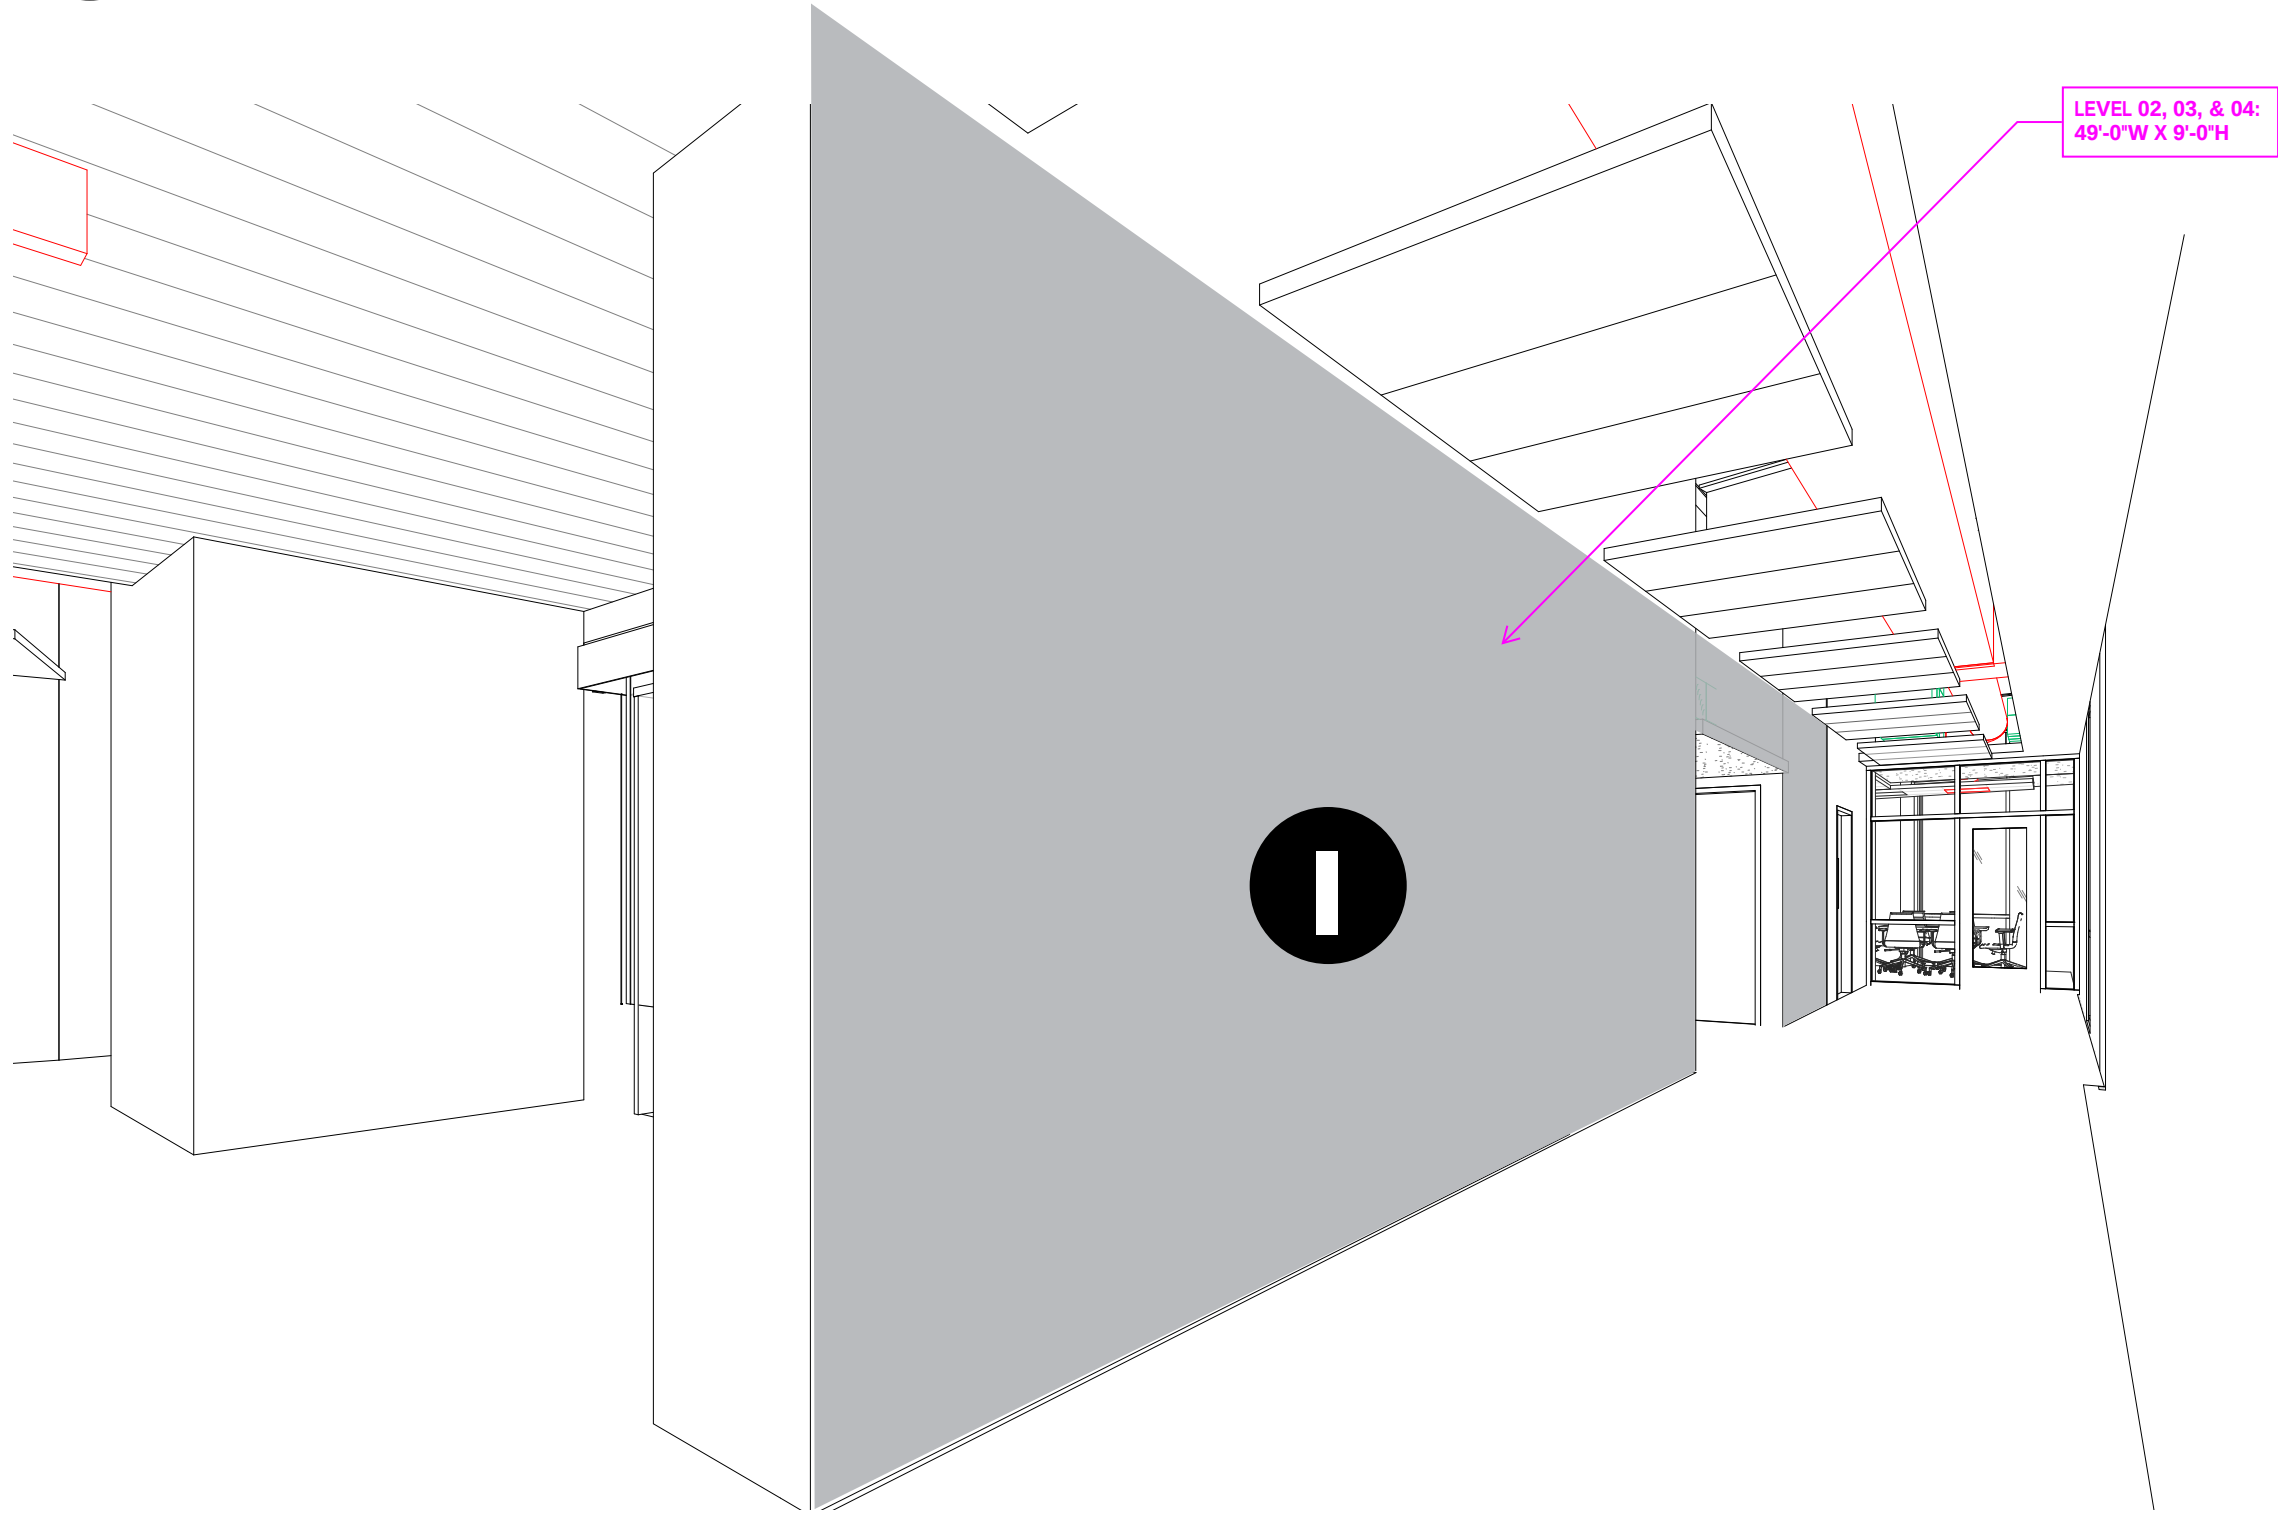

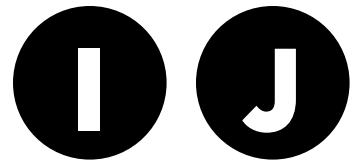

LEVEL 03 - MURAL OPPORTUNITY

